


CODENAME
— SUPER —
BONANZA


— ✦ —
PLANS BOOKLET

1 BHK - NEO-LUXE LARGE

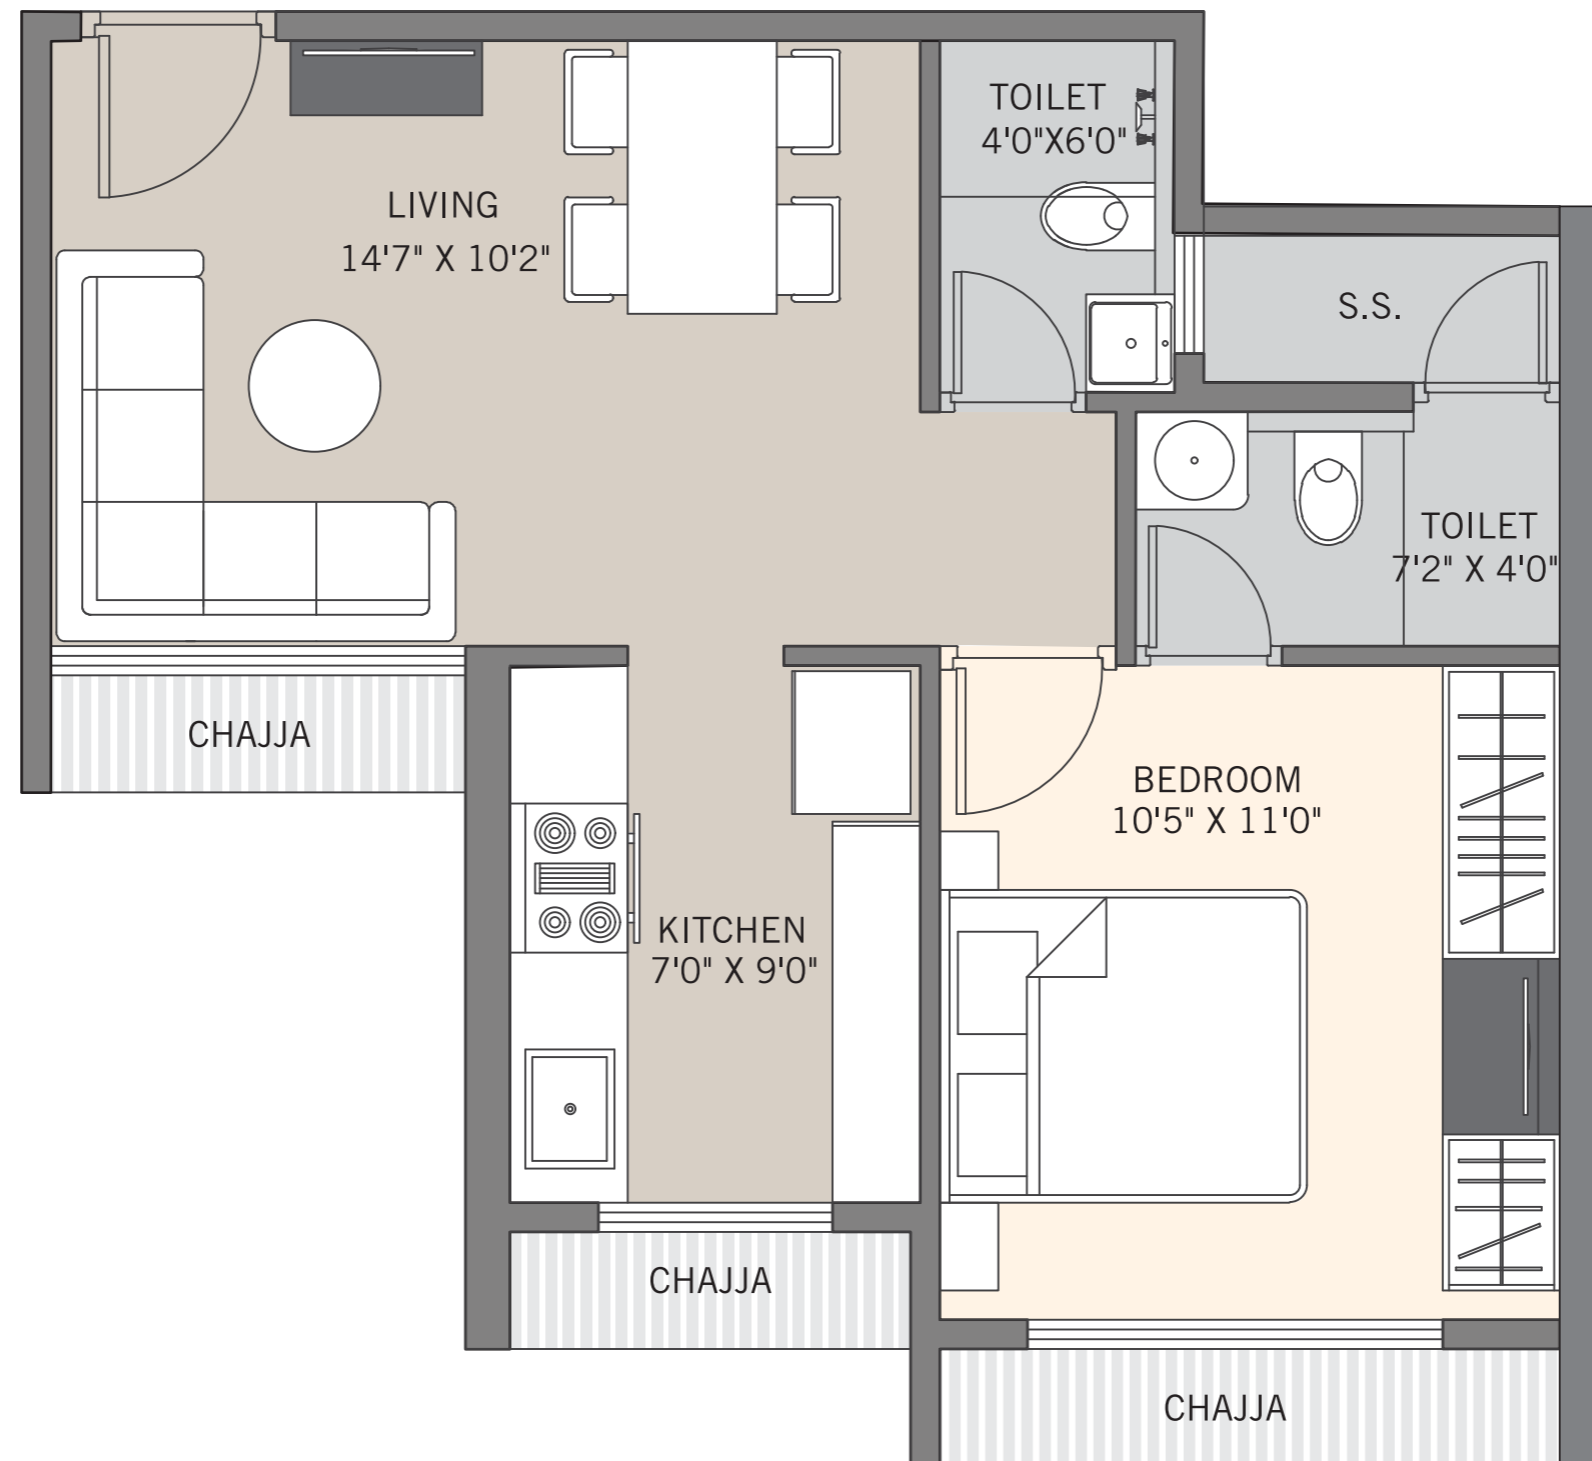


1 BHK - NEO-LUXE LARGE	A-03 / A-04 / B-03 / B-04	
CARPET AREA	37.97 SQ.MT	408.70 SQ.FT

**1 BHK - NEO-LUXE LARGE
WITH DECK**

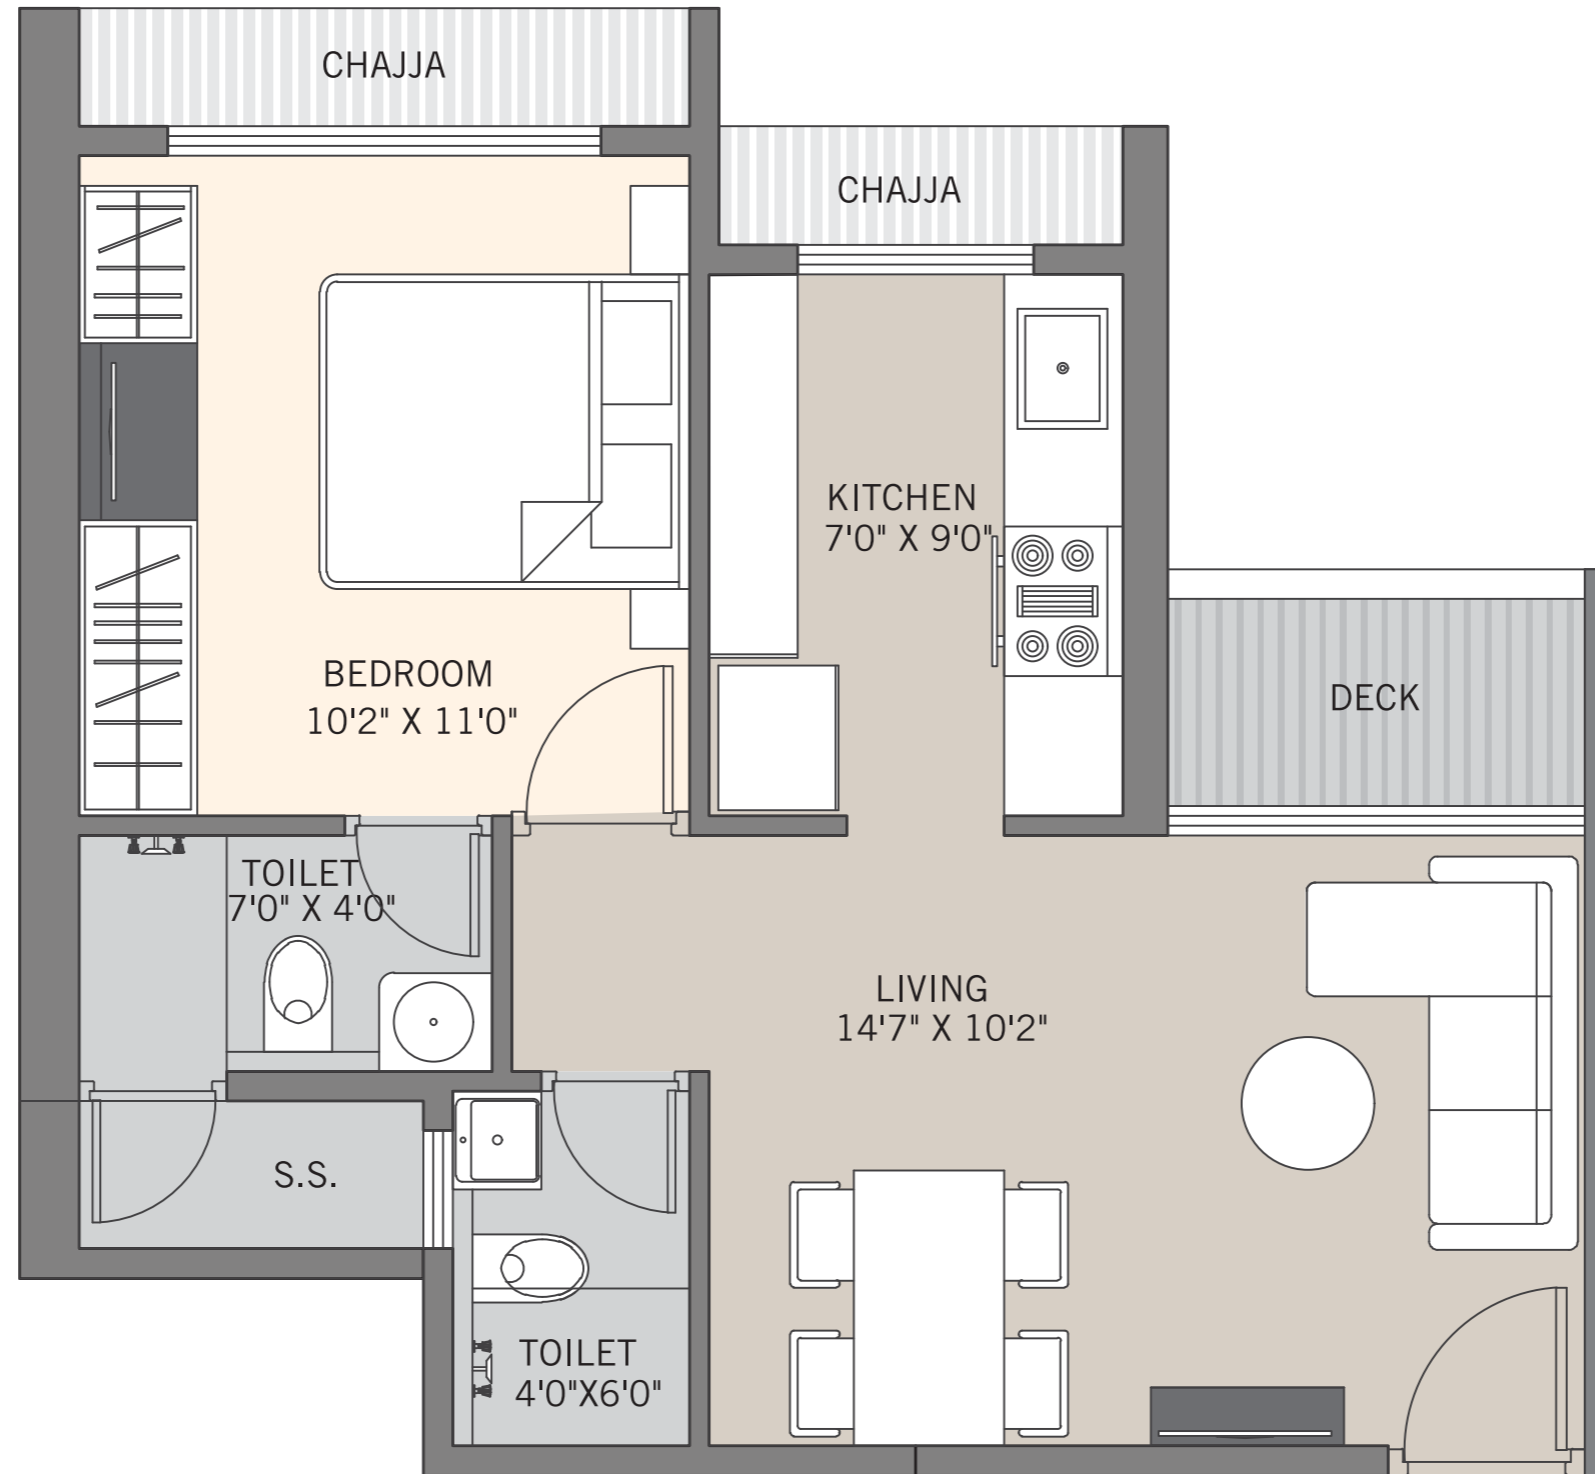


1 BHK - NEO-LUXE LARGE W/D	A-07 / A-08 / B-07 / B-08	
CARPET AREA	38.21 SQ.MT	411.29 SQ.FT
DECK AREA	2.22 SQ.MT	23.89 SQ.FT

2 BHK - NEO-LUXE LARGE

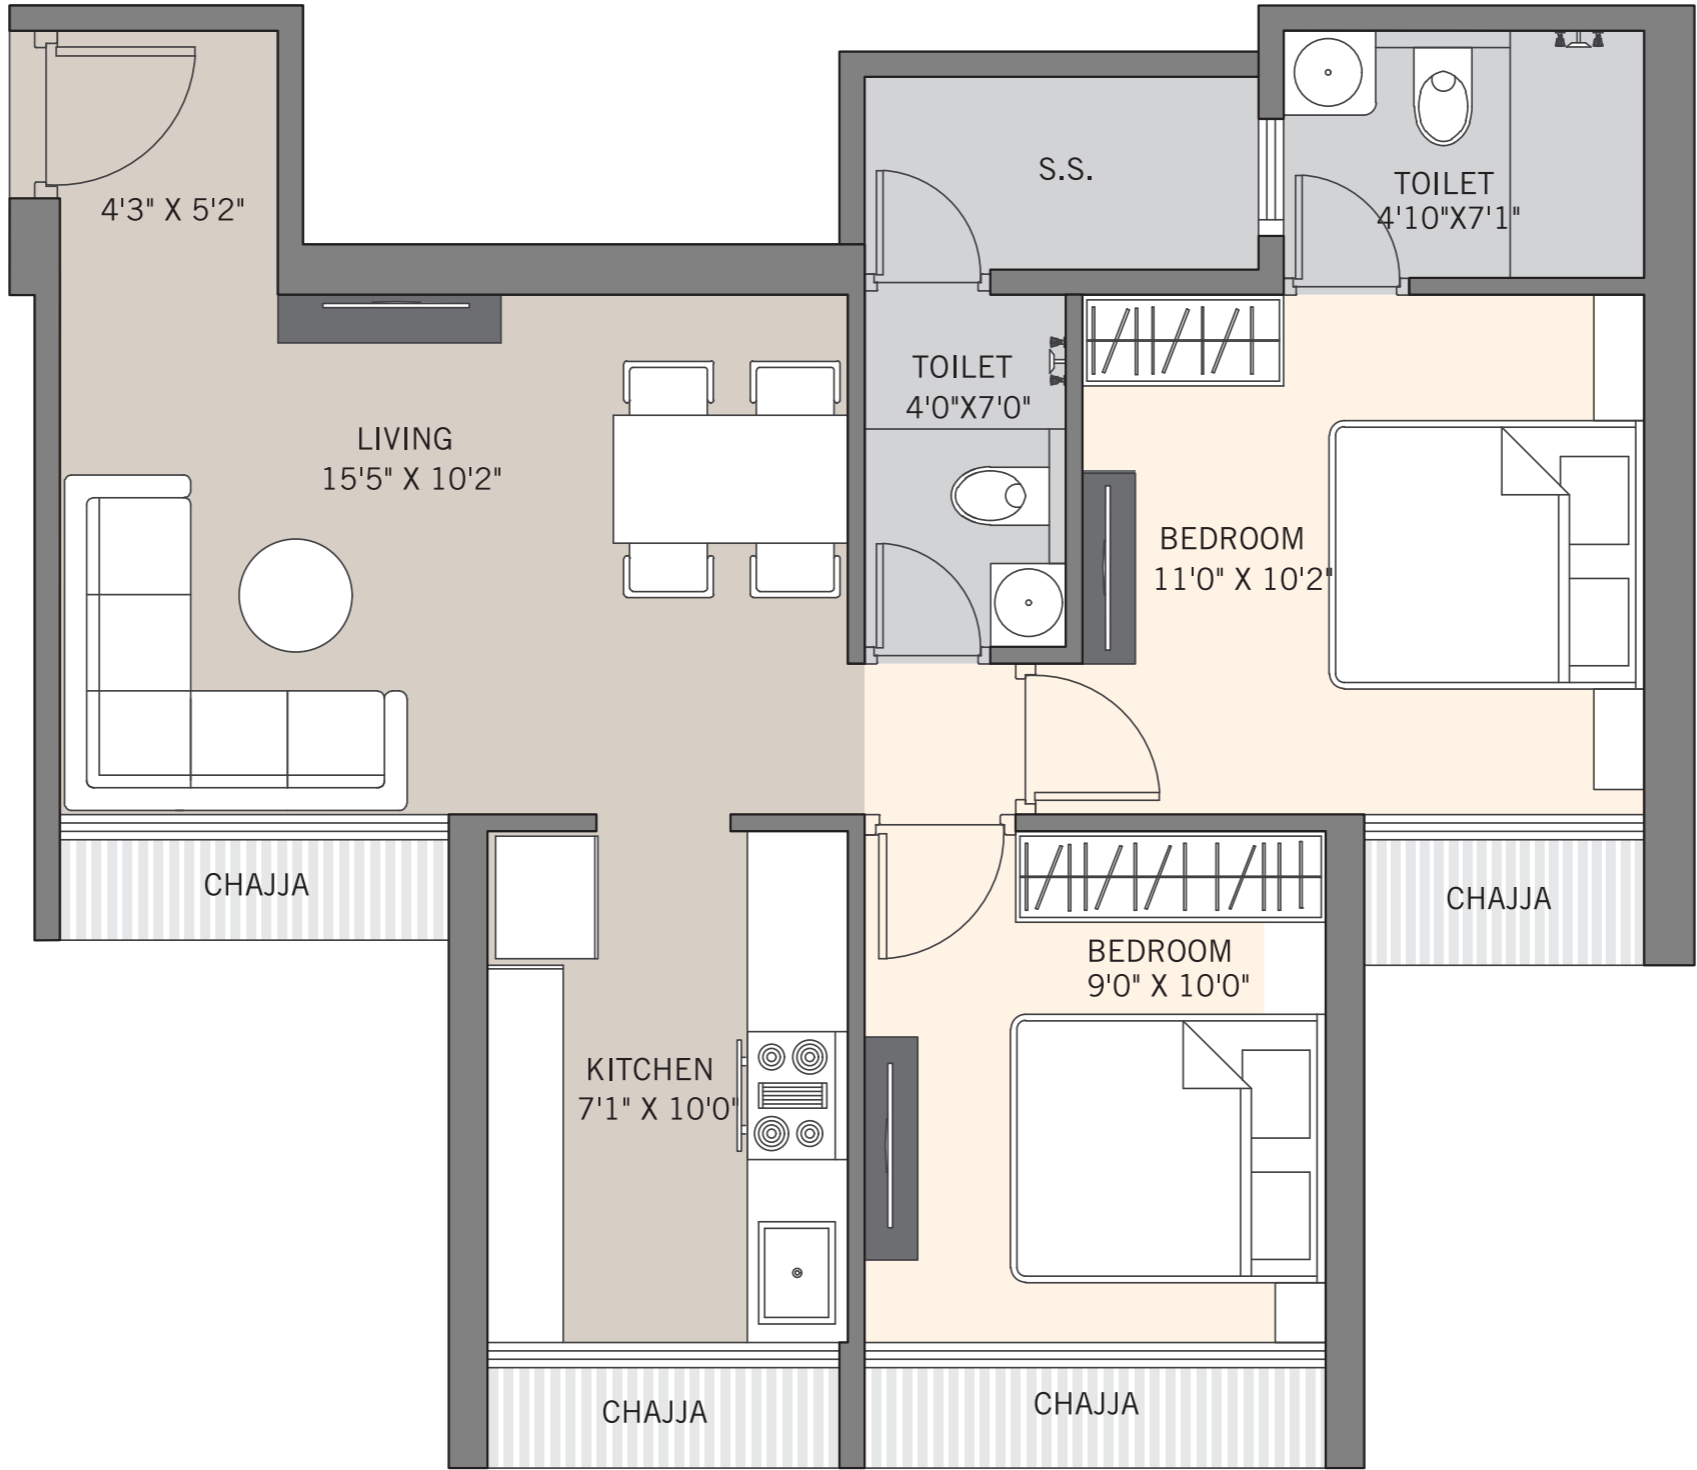


2 BHK - NEO-LUXE LARGE		A-02 / B-05
CARPET AREA	51.15 SQ.MT	550.57 SQ.FT

2 BHK - NEO-LUXE LARGE WITH DECK

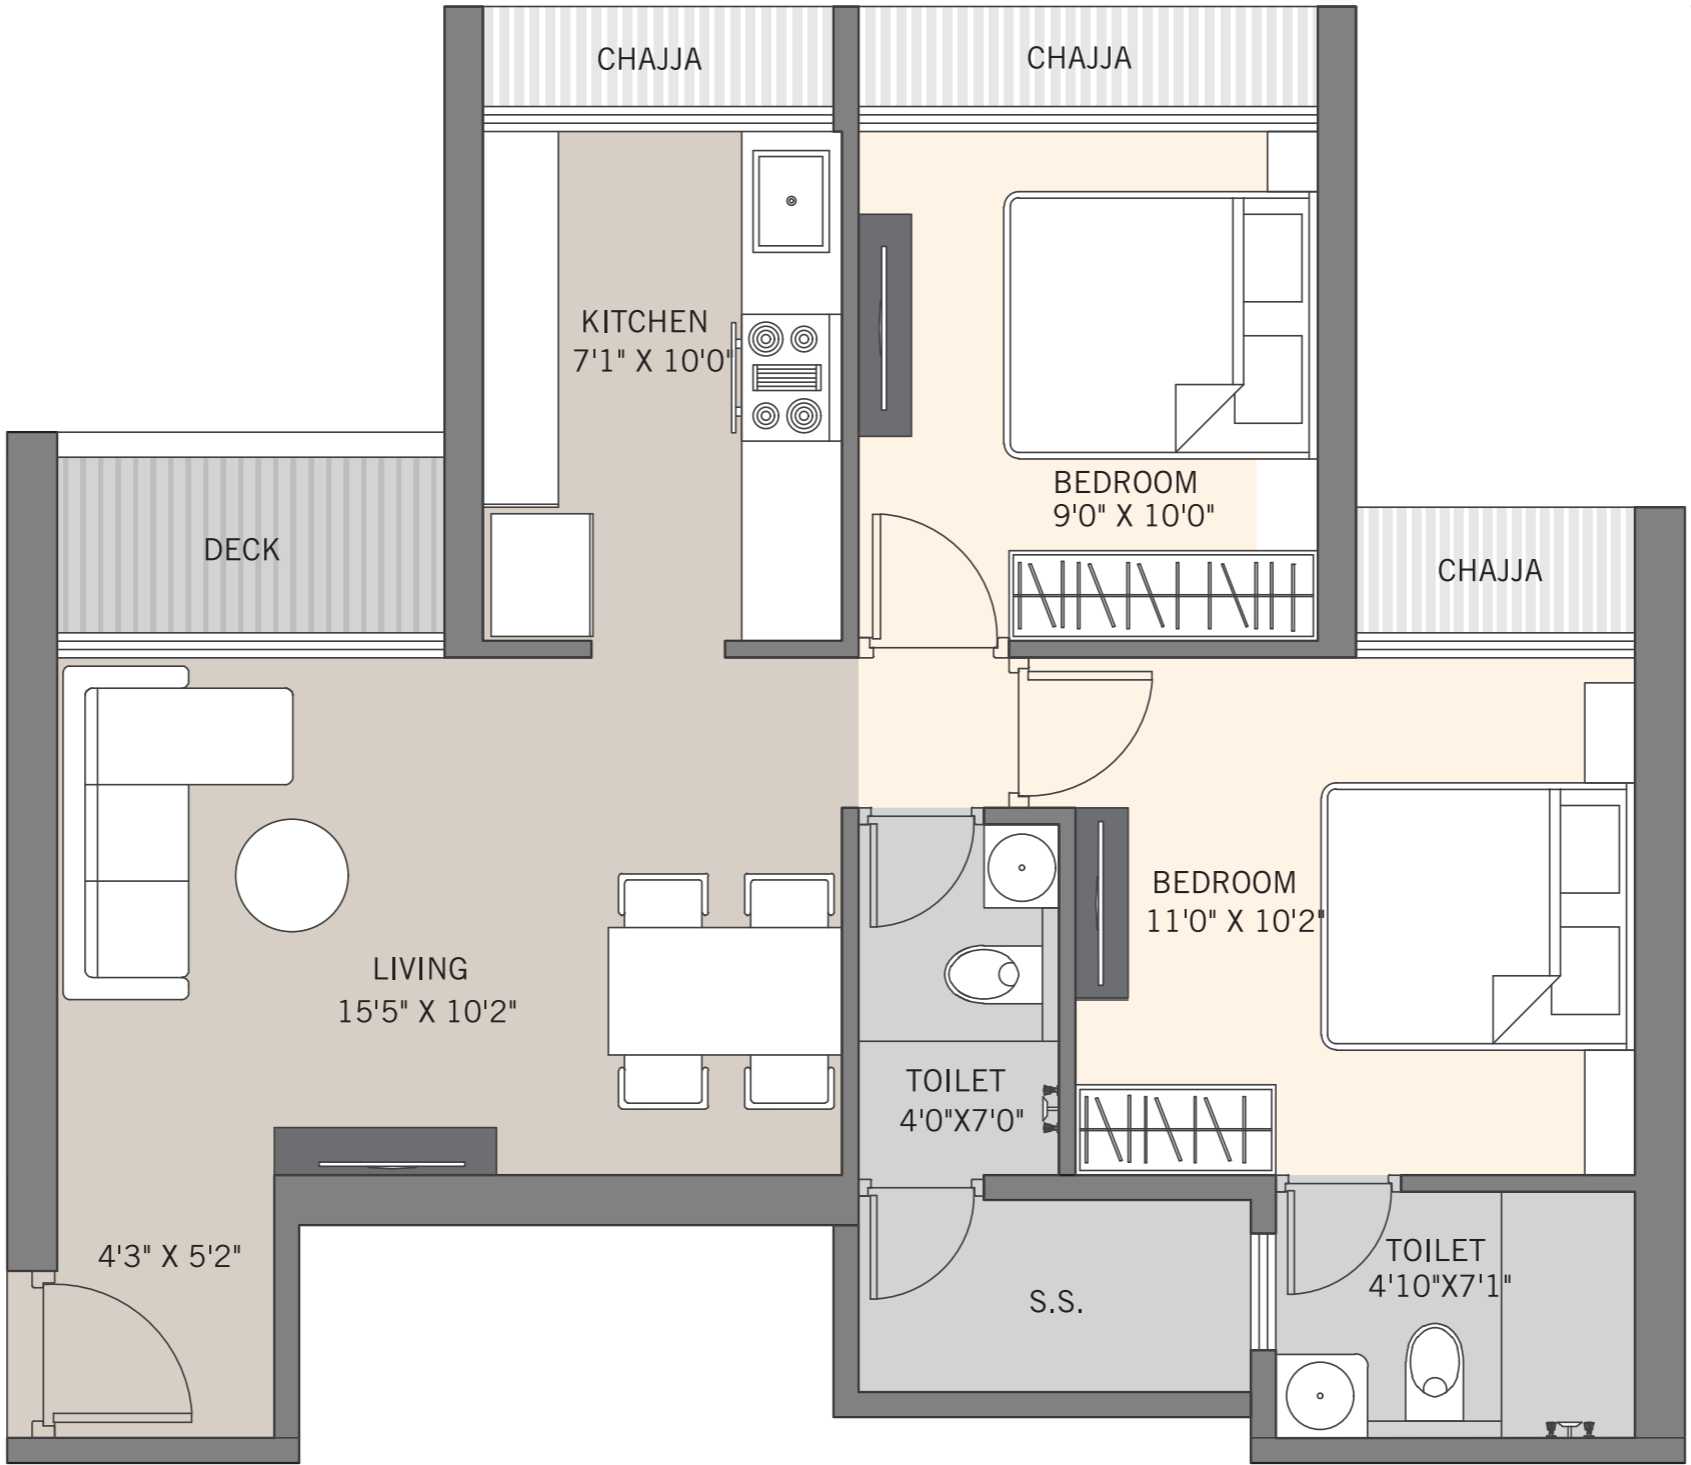


2 BHK - NEO-LUXE LARGE W/D	A-01 / B-06	
CARPET AREA	51.77 SQ.MT	557.25 SQ.FT
DECK AREA	2.43 SQ.MT	26.15 SQ.FT

2 BHK - NEO-LUXE SUPER LARGE

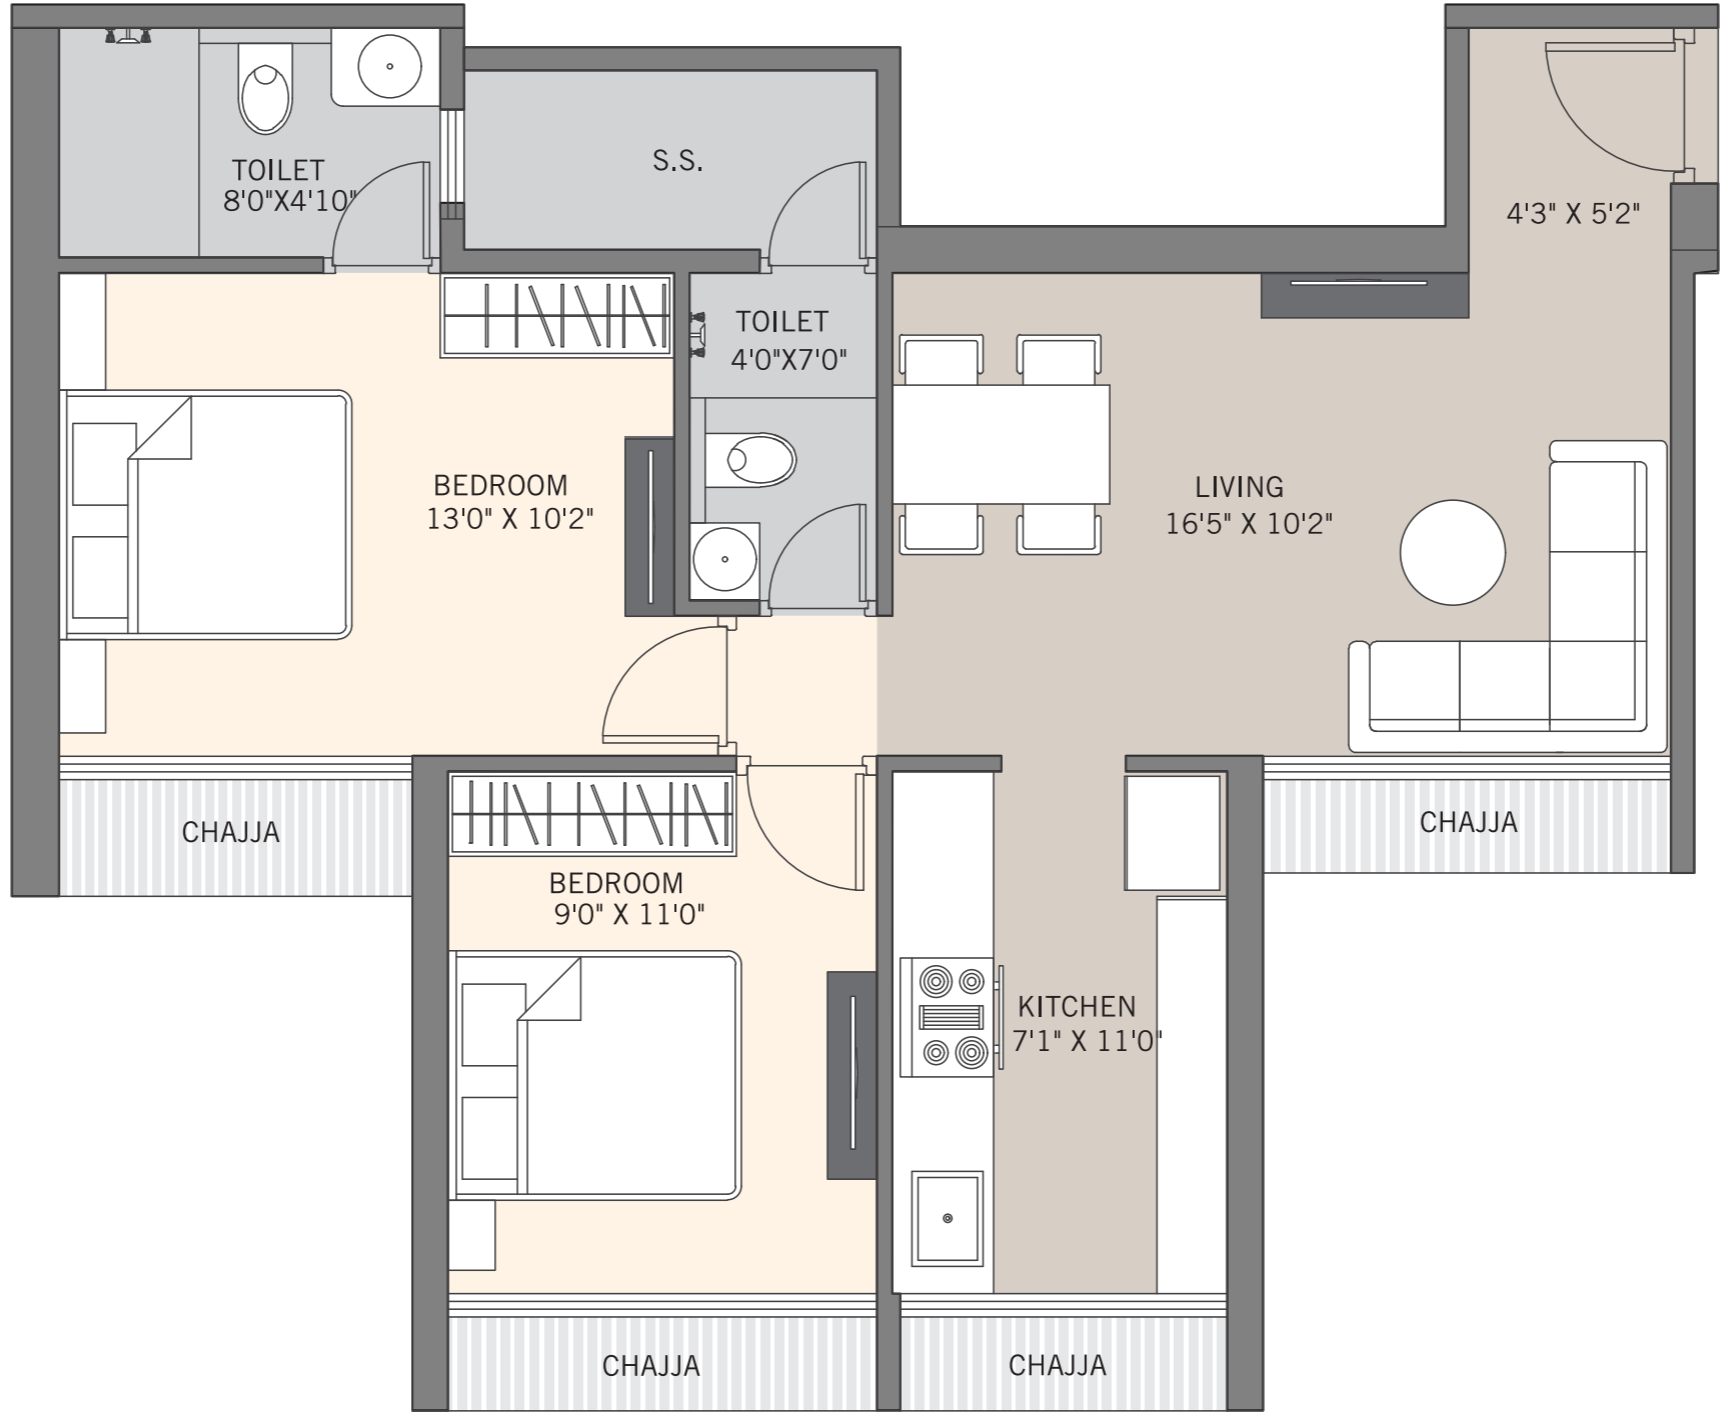


2 BHK - NEO-LUXE SUPER LARGE		A-05 & B-02
CARPET AREA	56.13 SQ.MT	604.18 SQ.FT

2 BHK - NEO-LUXE SUPER LARGE WITH DECK

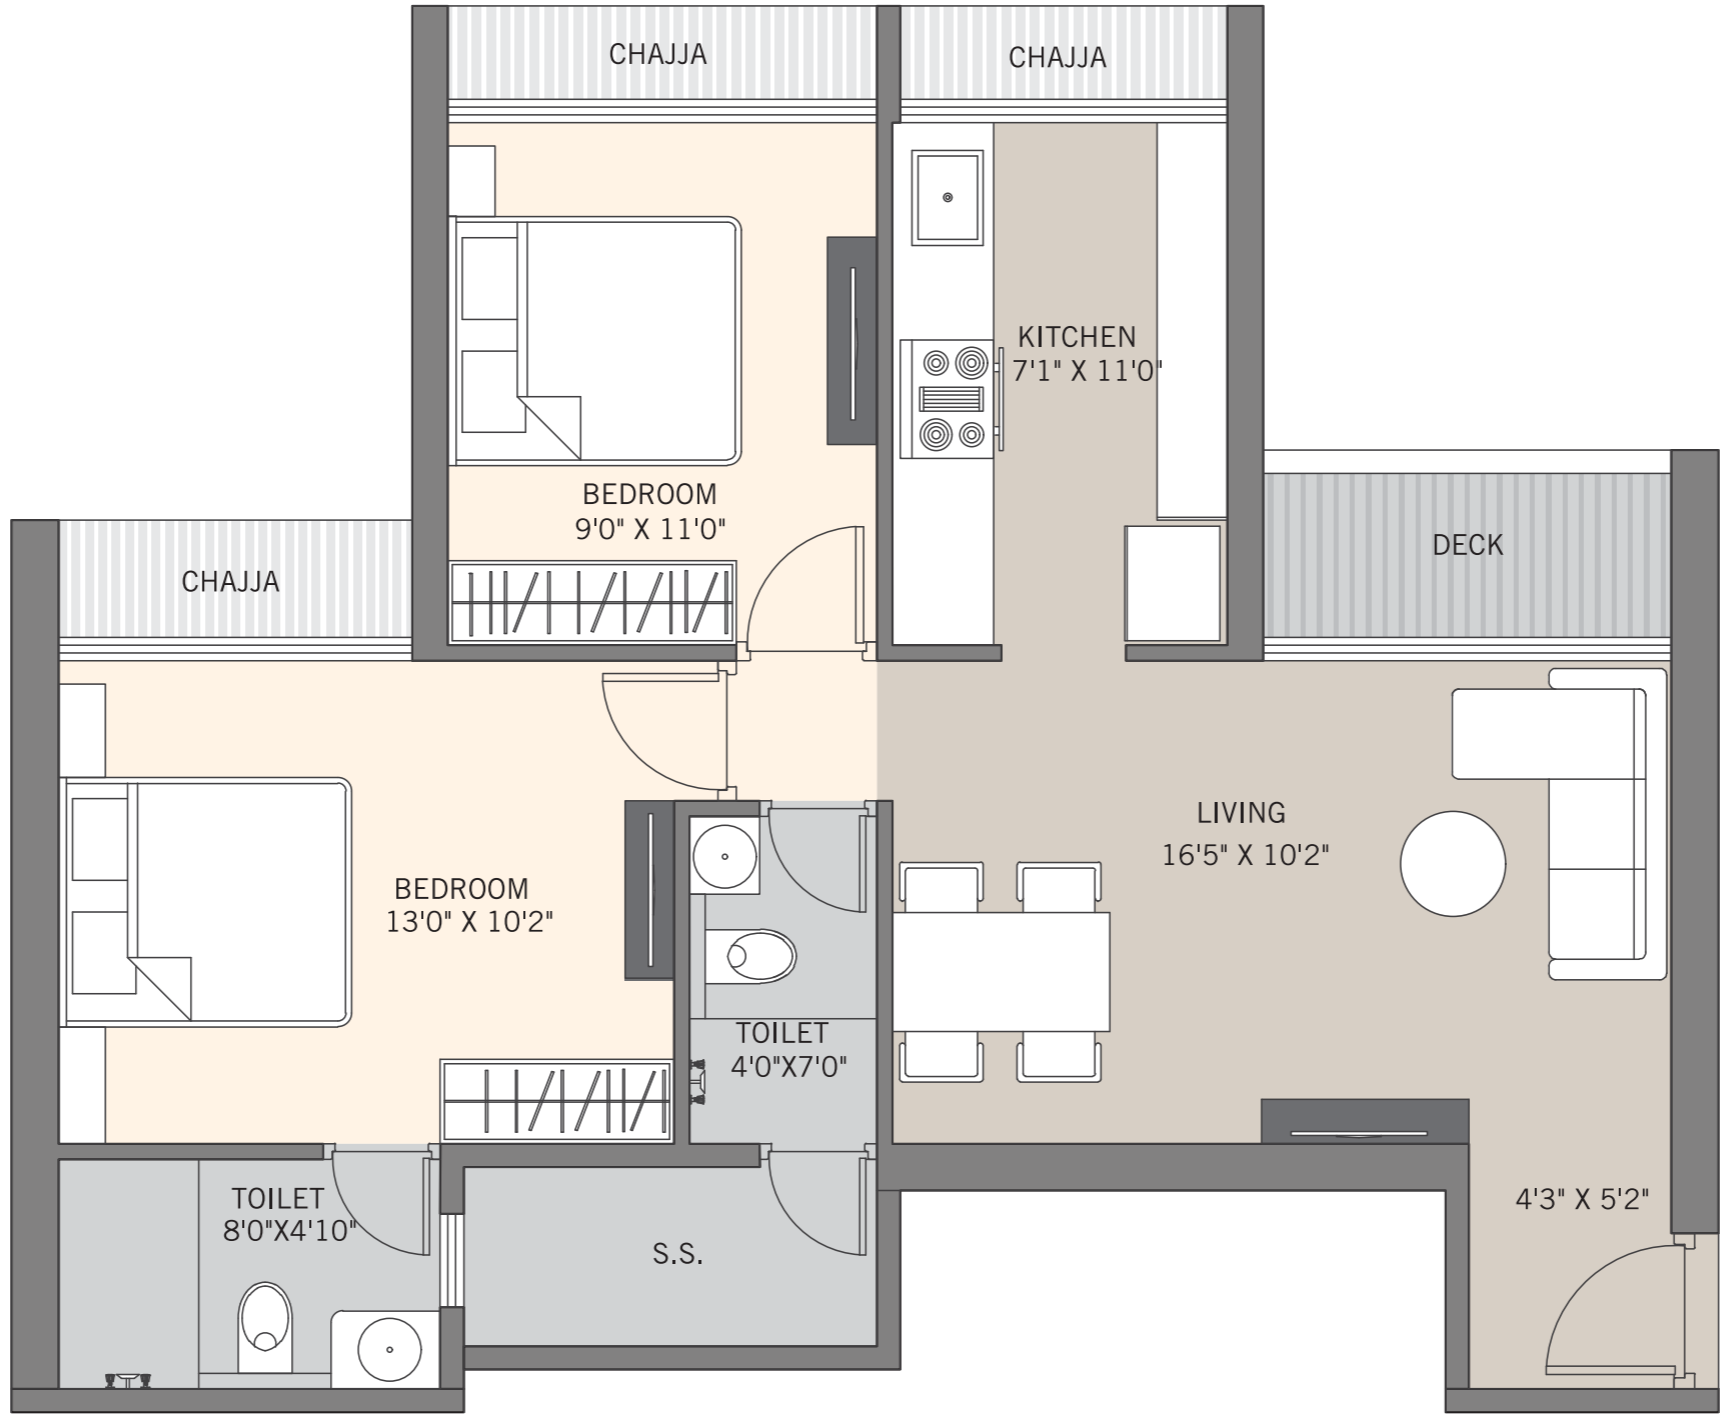


2 BHK - NEO-LUXE SUPER LARGE W/D	A-06 / B-01	
CARPET AREA	56.80 SQ.MT	611.39 SQ.FT
DECK AREA	2.75 SQ.MT	29.60 SQ.FT


TYPICAL FLOOR PLAN (A WING)

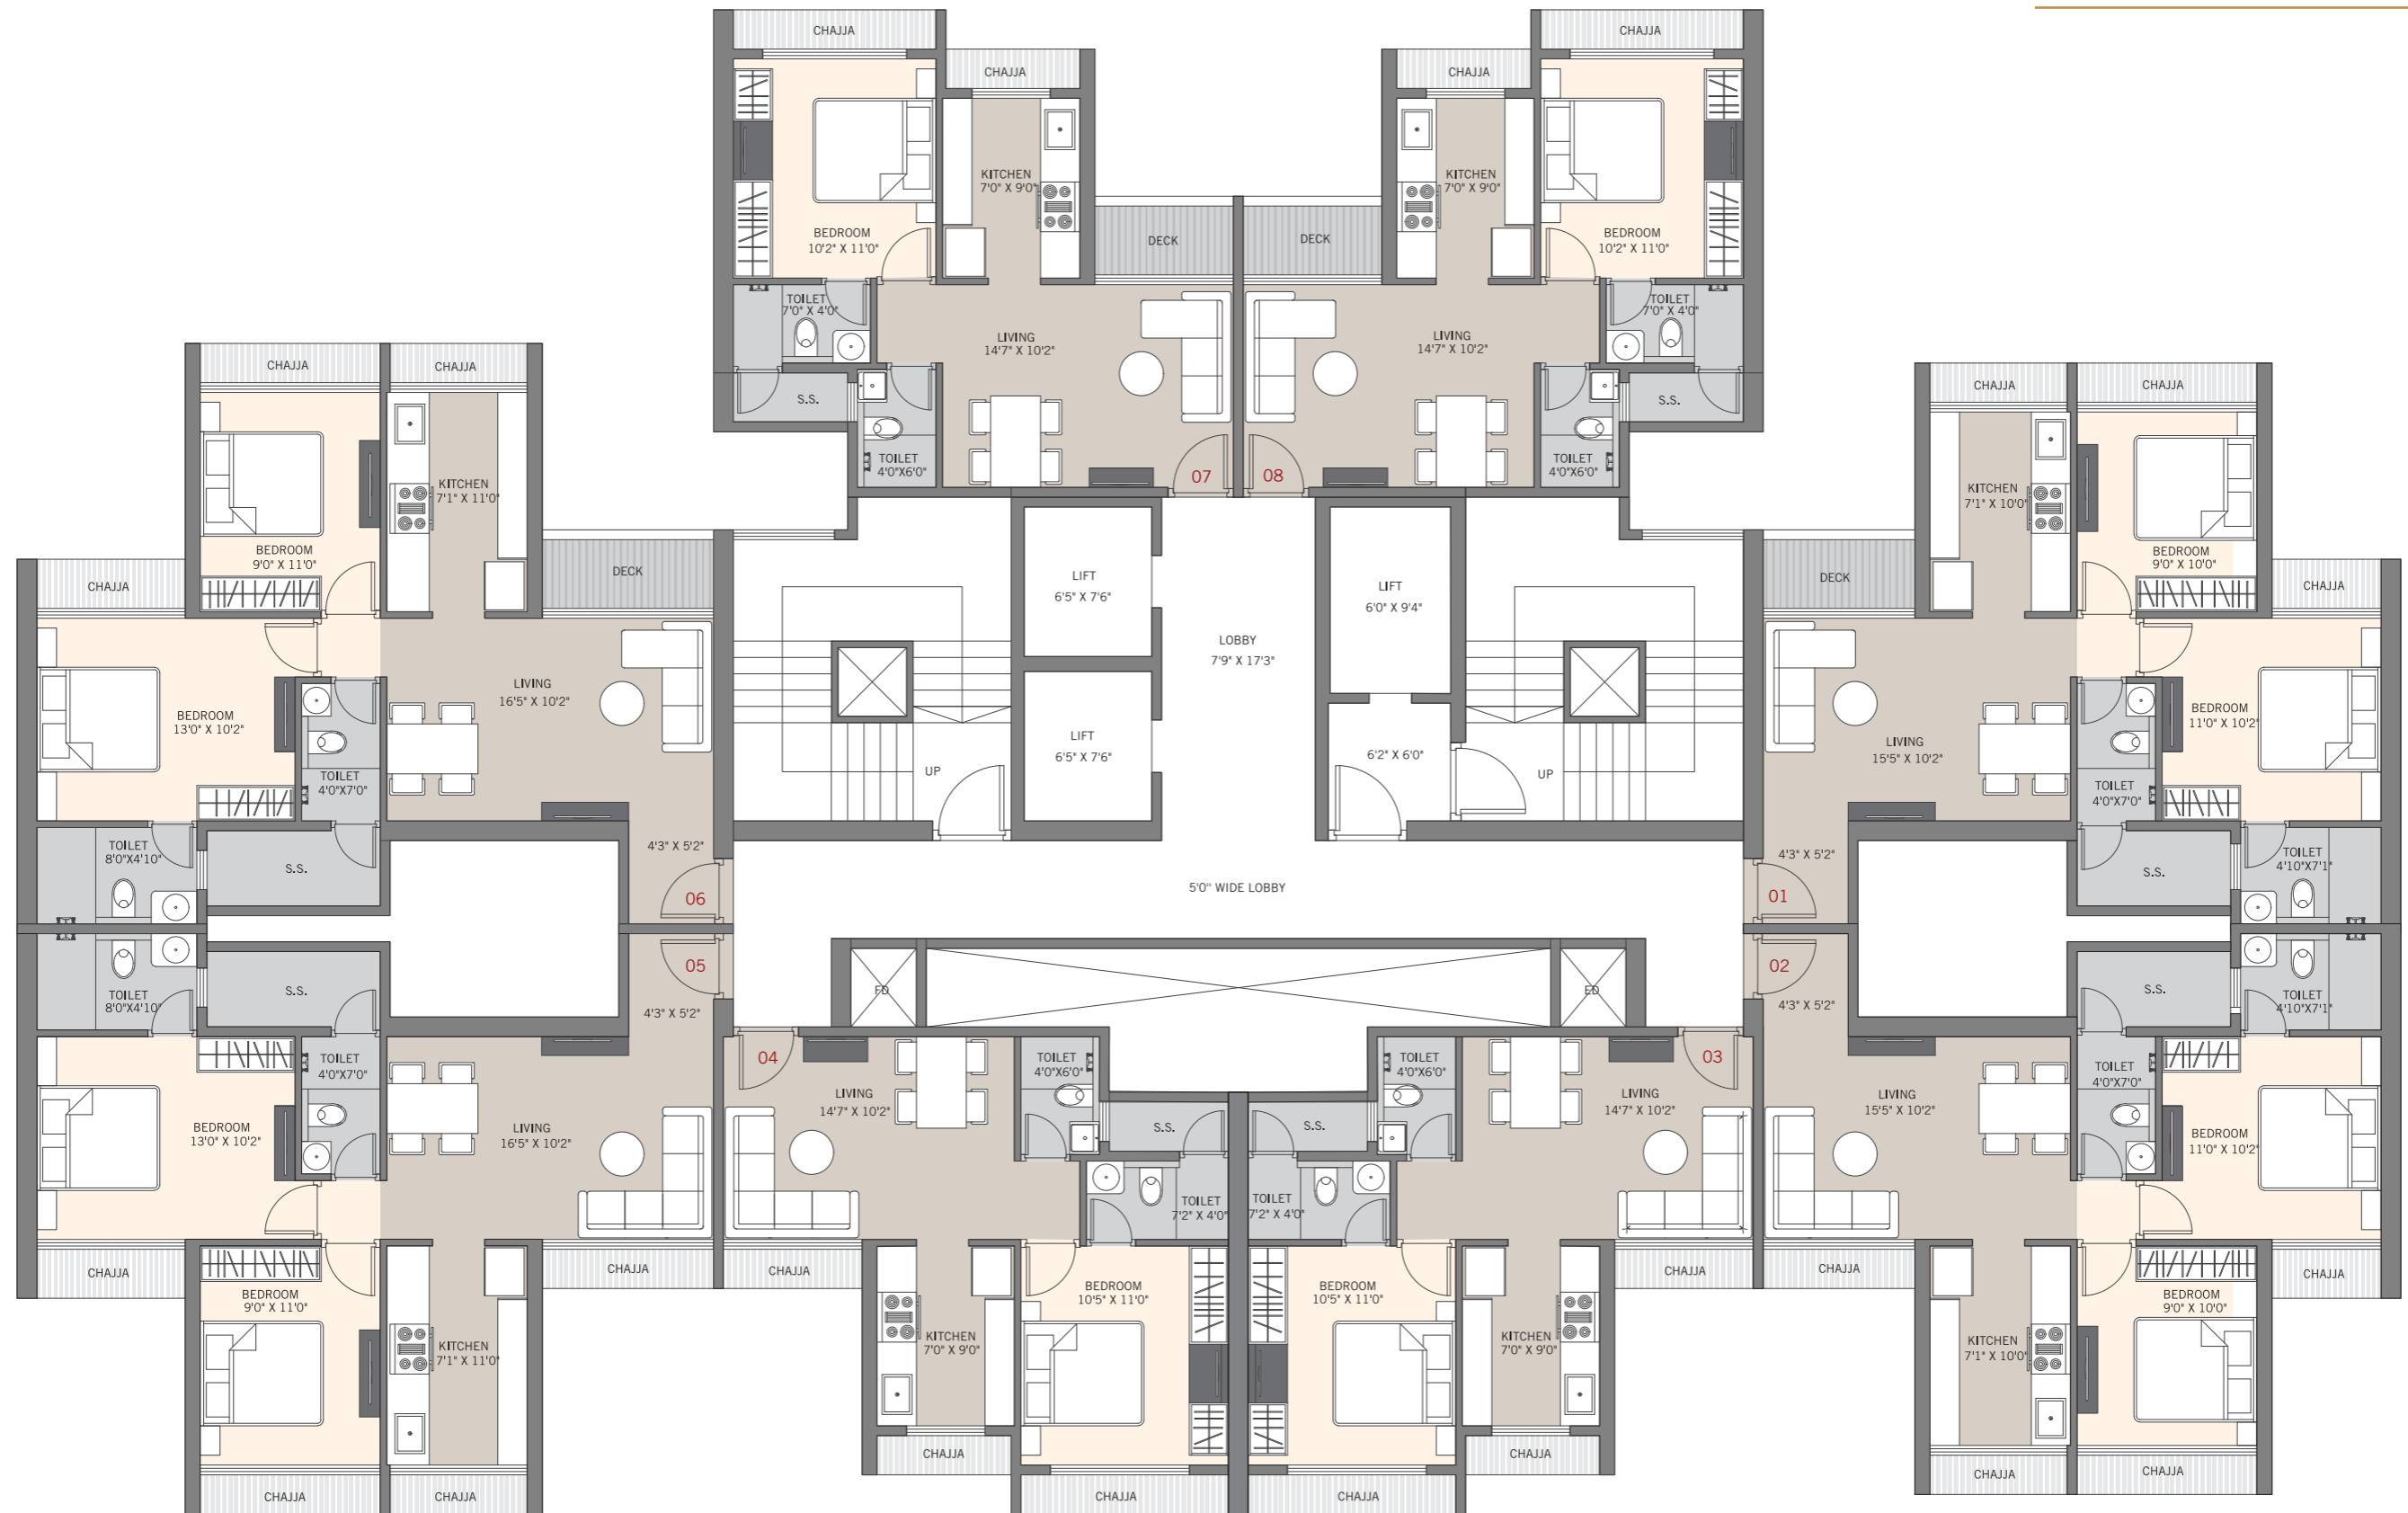

TYPICAL FLOOR PLAN (B WING)

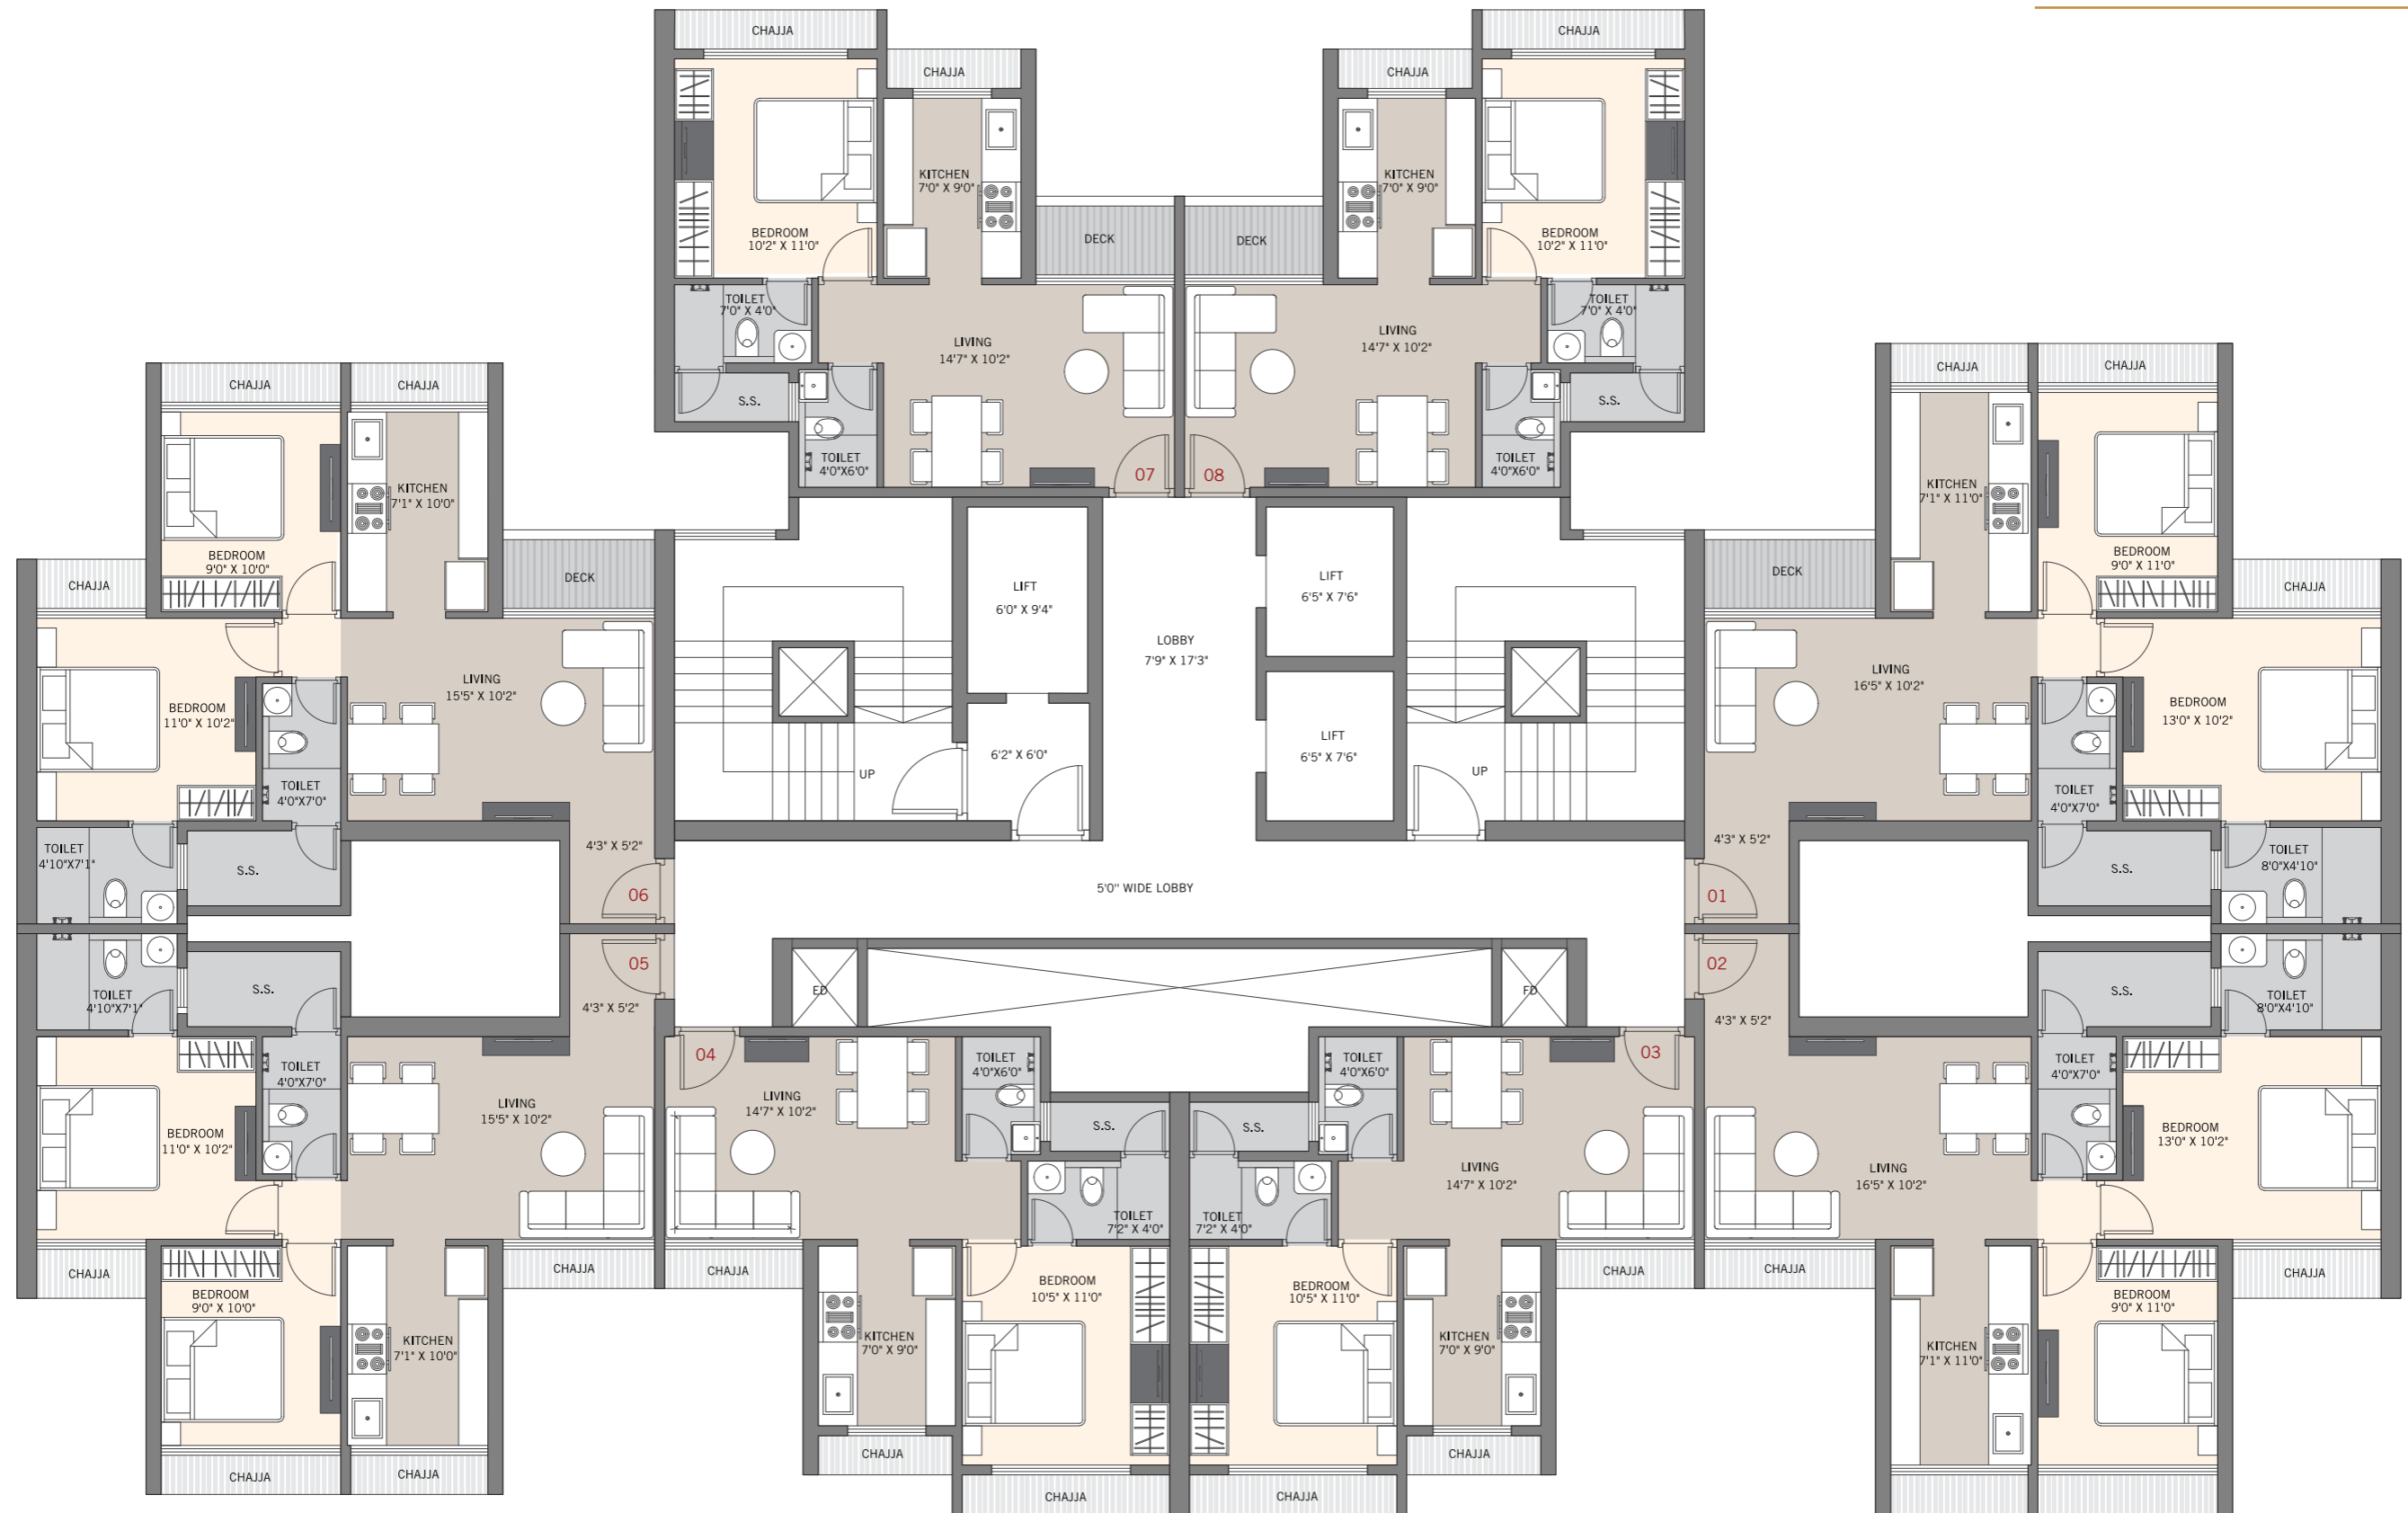


REFUGE FLOOR PLAN (A WING)

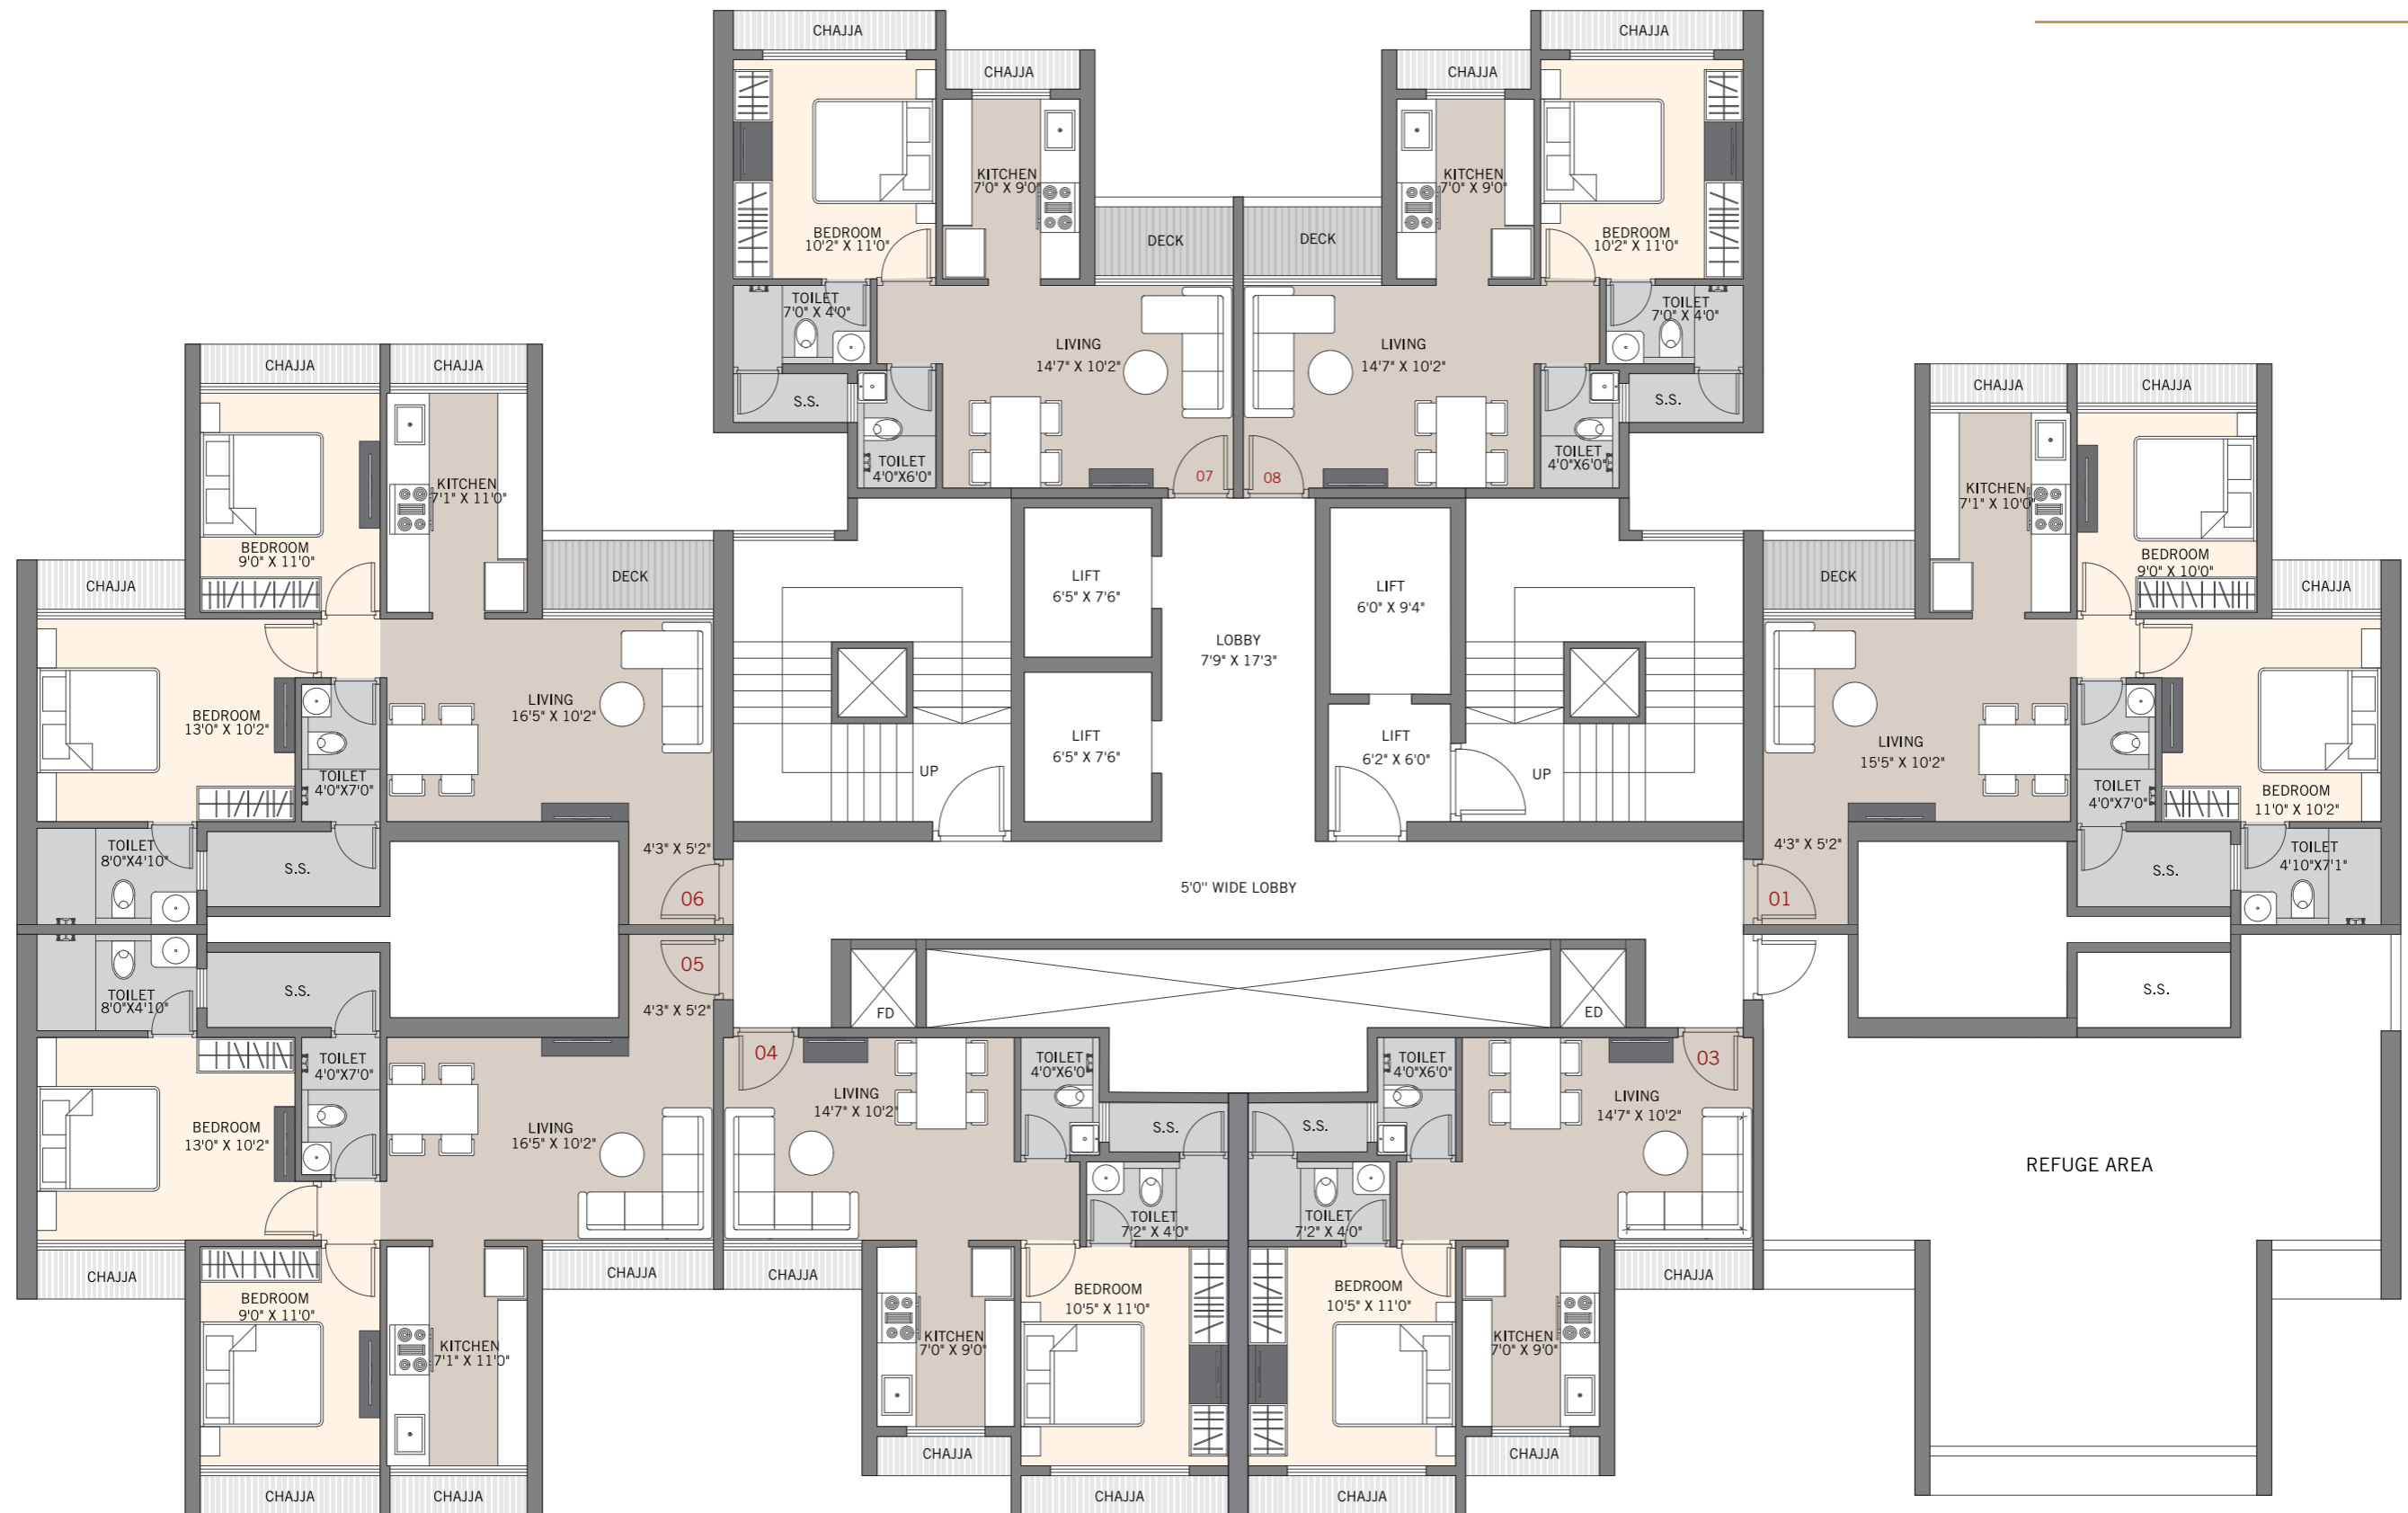

REFUGE FLOOR : 9TH, 14TH & 19TH



REFUGE FLOOR PLAN (B WING)

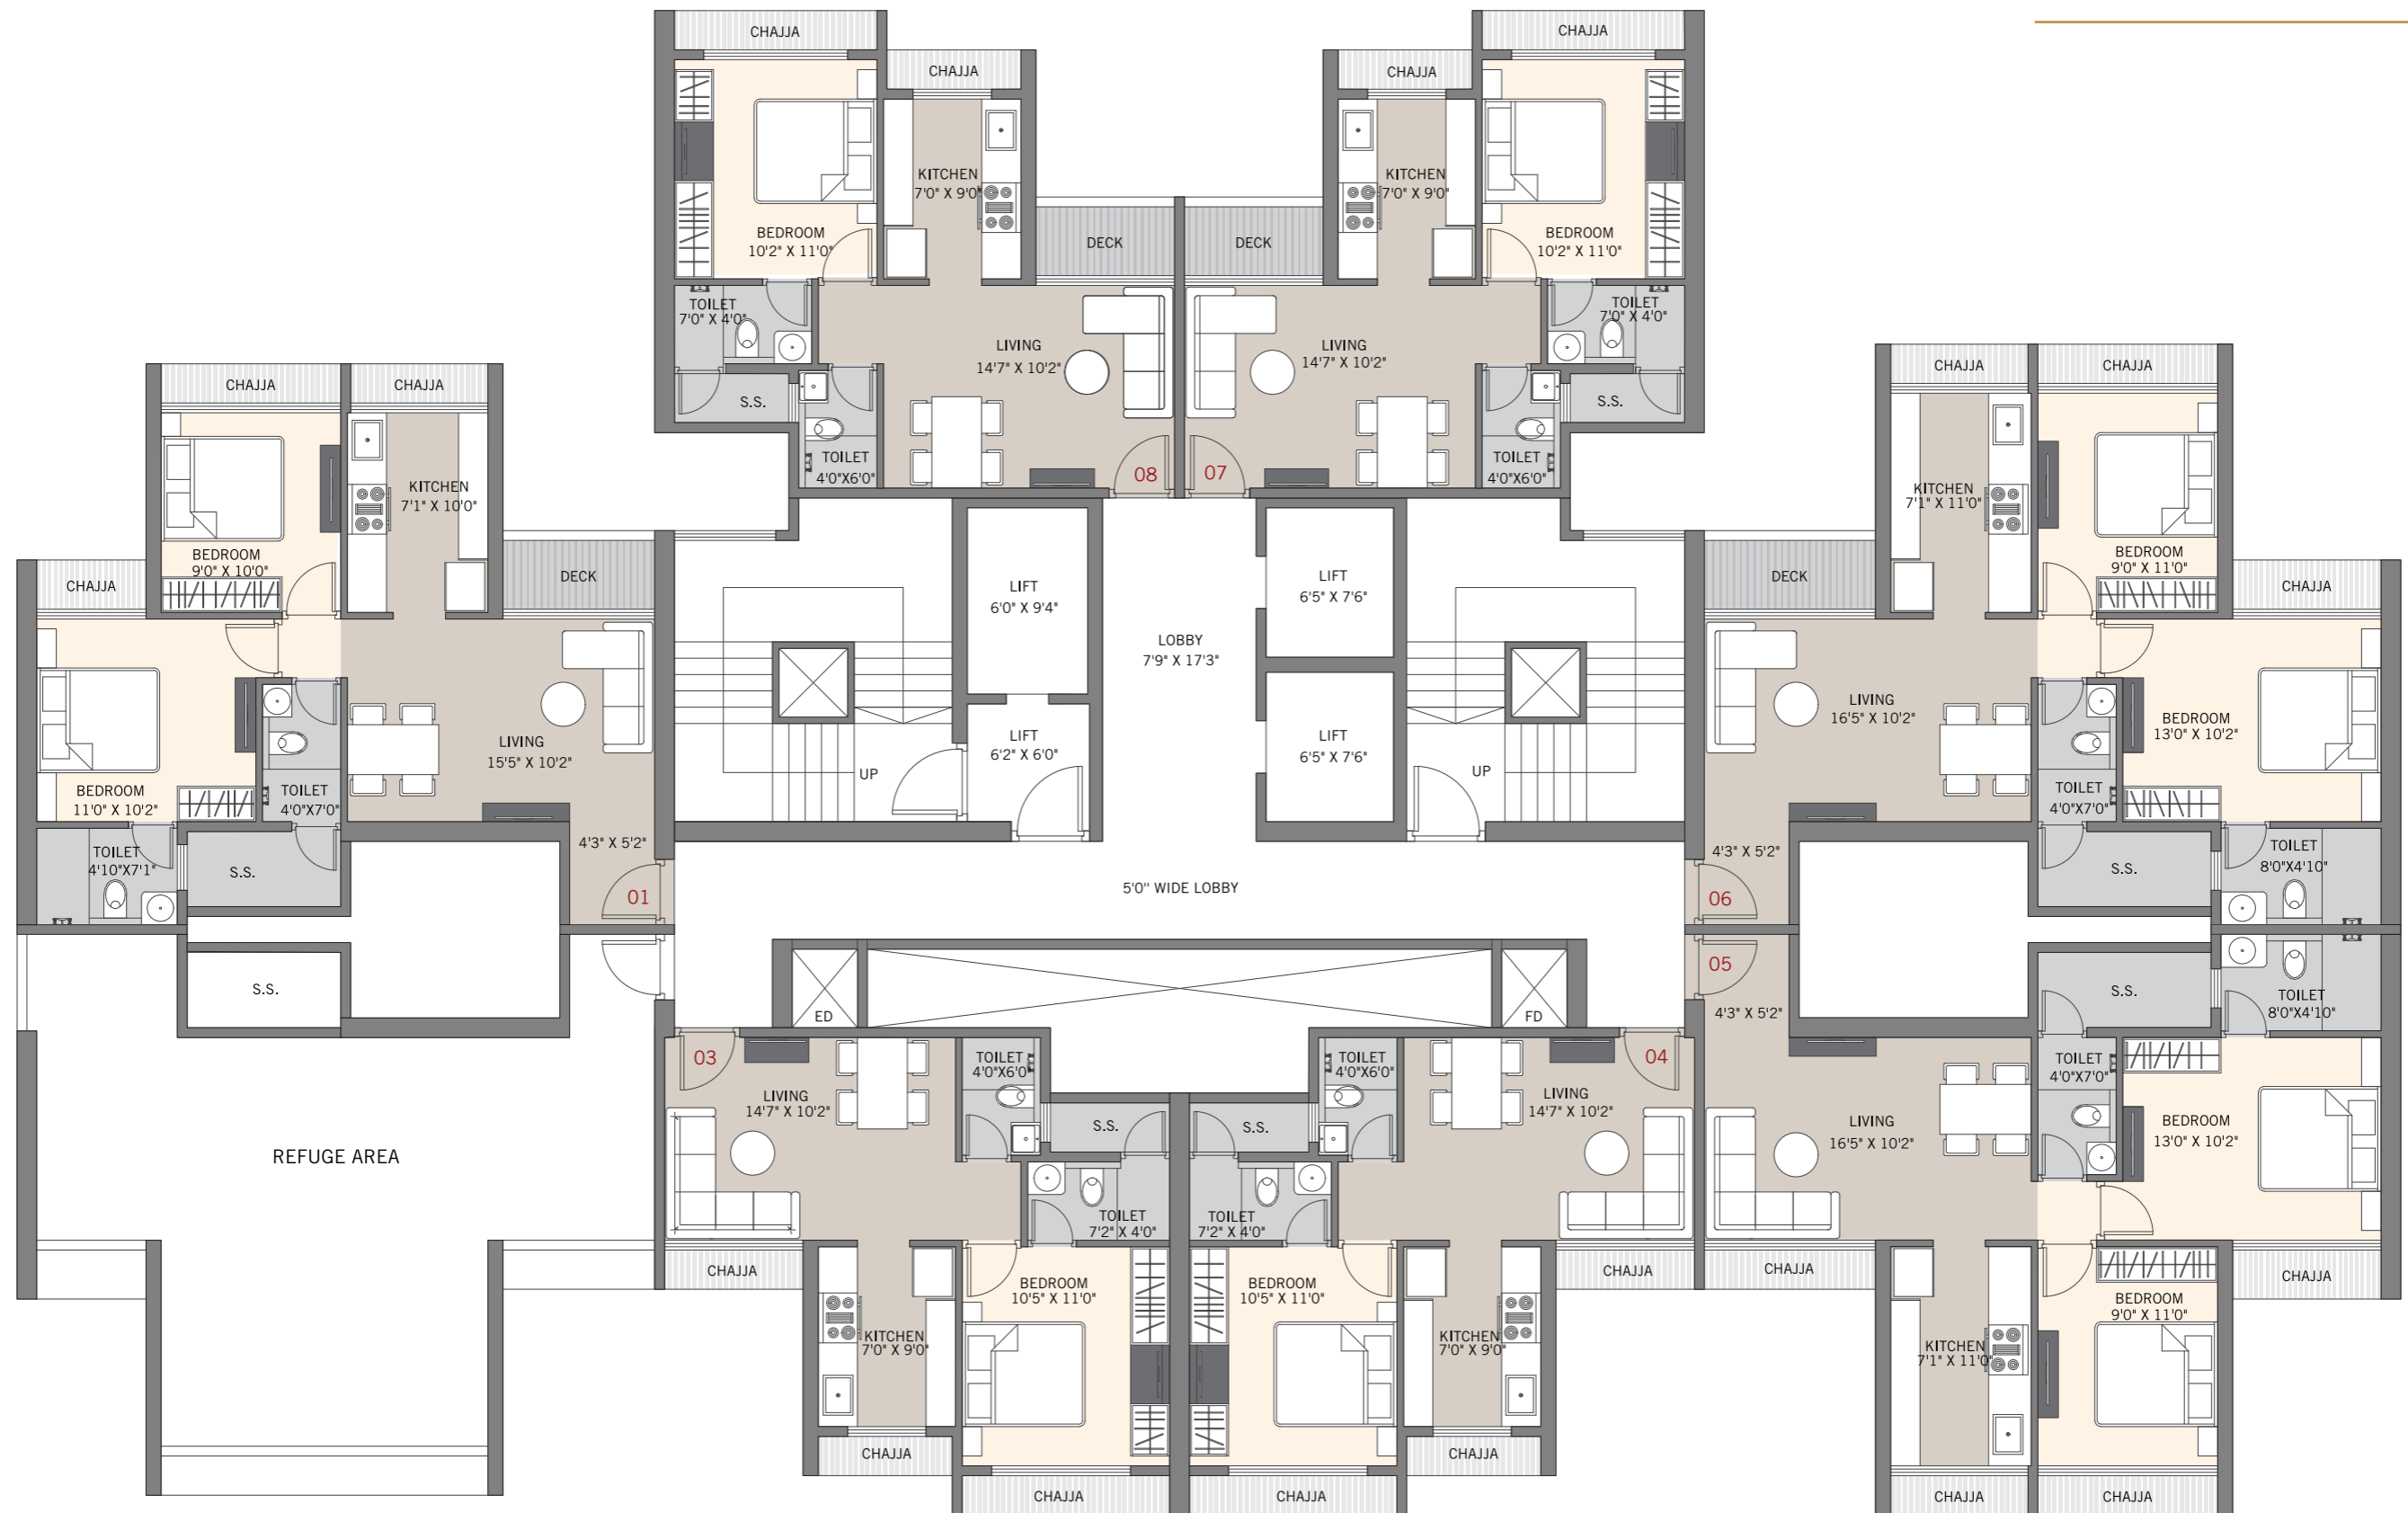

REFUGE FLOOR : 9TH, 14TH & 19TH



PODIUM AMENITIES

1. Zen Garden
2. Yoga Room
3. Glass Facade Gym
4. Juice Bar
5. Outdoor Gym
6. Open Air Theatre
7. Co-working Spaces
8. Cabana
9. Reading Nook
10. Banquet by Bishop Design
11. Business Centre
12. Health Centre
13. Indoor Games
14. Library
15. Steam Zone
16. Sauna Room
17. Sculpture
18. Digital Gaming Zone
19. Golf Putting Greens
20. Kids Play Area
21. Scribbling Wall
22. Senior Citizen Sit Out
23. Swimming Pool
24. Kids Pool
25. Party Lawn
26. Jogging Track
27. Skating Zone
28. Cascading Water Body
29. Infants Play Area
30. Zumba Studio
31. Community Kitchen
32. Spa Room
33. Cycling Club - Ground Floor
34. Laundromat
35. Temple
36. Garden Seating
37. Outdoor Games
38. Plaza Seating
39. Activity Zone



GROUND FLOOR AMENITIES


1. Multipurpose Court
2. Campfire Seating
3. Dog Park
4. Multipurpose Lawn
5. Organic Farm
6. Reflexology Pathway



TERRACE AMENITIES

- 1. Observatory Deck
- 2. Barbeque
- 3. Sky Cafe
- 4. Lounge
- 5. Jacuzzi
- 6. Strolling Path
- 7. Sky Seating
- 8. Plantations
- 9. Sky Deck
- 10. Changing Rooms
- 11. Open to Air Lawn



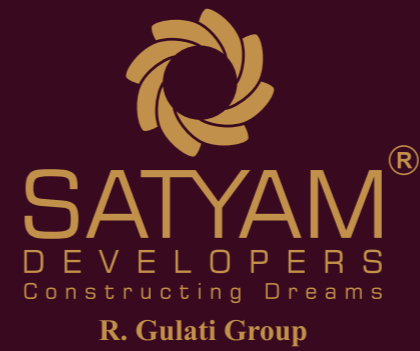

*Disclaimer: All dimensions on floor plan are not to scale. The interiors, furniture, fittings, fixture, etc. shown in the image / drawing are only artist's conception and not part of actual amenities provided. All internal dimensions are from unfurnished wall surface. Minor verification / tolerance of +/- 3% in RERA carpet area mentioned may occur on account of design and / or construction exigencies. MahaRERA registration number P52000031227 and is available on the website - maharera.mahaonline.gov.in.